


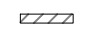
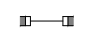


**NOT FOR CONSTRUCTION**  
[CONTRACTOR TO FIELD VERIFY EXISTING  
CONDITIONS PRIOR TO PRICING THIS PLAN]

**PLAN LEGEND**

EXISTING TO REMAIN


-  WALL
-  PARTIAL HEIGHT WALL
-  WINDOW / SIDELIGHT
-  DOOR AND FRAME

NEW / RELOCATED

-  WALL
-  PARTIAL HEIGHT WALL
-  WINDOW / SIDELIGHT
-  BUILT-IN CASEWORK/  
PLUMBING FIXTURE
-  DOOR AND FRAME
- R** = RELOCATED FROM  
DECONSTRUCTION, PAINTED
- N** = NEW TO MATCH EXISTING
- G** = FRAMELESS GLASS SYSTEM

NOTE: DEMISED SUITE(S) MAY REQUIRE  
**TWO EXITS** DEPENDANT ON OCCUPANT  
LOAD DETERMINED BY FUTURE TENANT'S  
REQUIREMENTS/ROOM FUNCTION

**VACANCY A**  
12,387 RSF  
10,866 USF

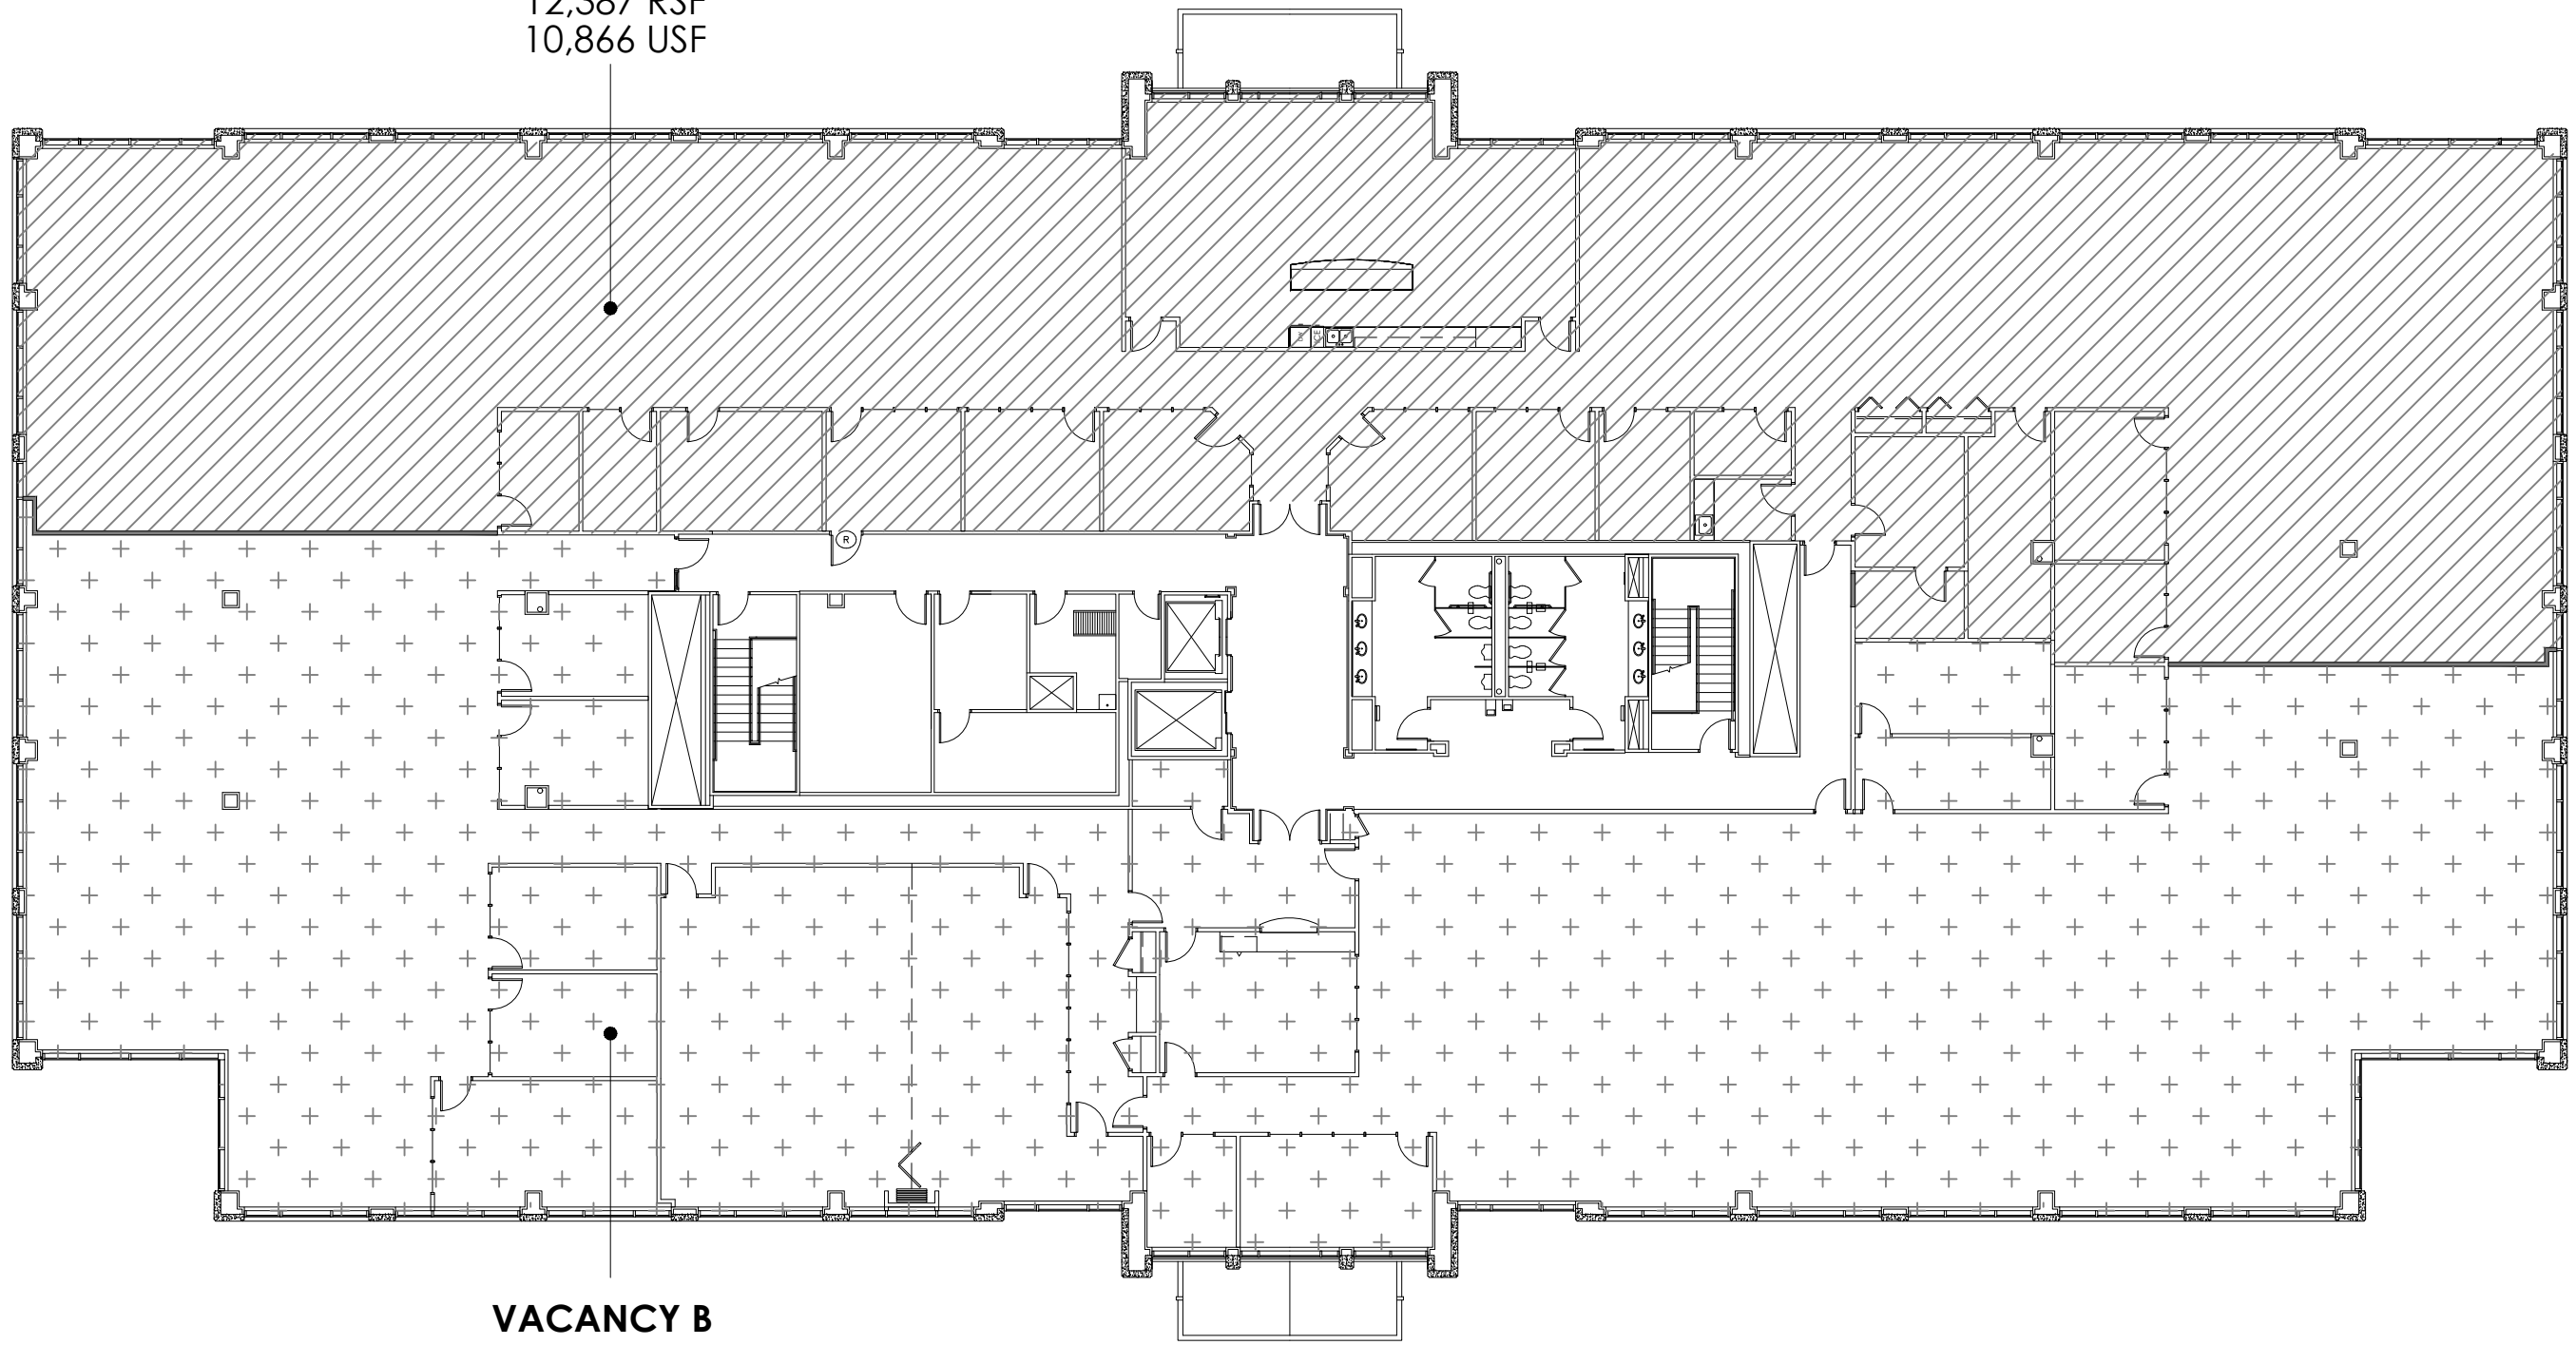

**VACANCY B**  
14,108 RSF  
12,375 USF

**THIRD FLOOR DEMISE**

8335 KEYSTONE CROSSING | INDIANAPOLIS, IN 46240



DATE: 10.28.24 PROJECT MGR: MS SCALE: NTS