

LEGEND
EXISTING OR NEW CONSTRUCTION

EXISTING WALL

NEW WALL


PARTIAL HEIGHT WALL

NEW OR RELOCATED DOOR & FRAME


SPACE PLAN APPROVAL

APPROVAL DATE _____
APPROVAL SIGNATURE _____

ALL FURNITURE SHOWN IS FOR SCHEMATIC PURPOSES ONLY AND NOT TO BE CONSIDERED FINAL.
SUITE HAS NOT BEEN VERIFIED BY PARALLEL DESIGN GROUP. DRAWINGS DO NOT REFLECT GUIDELINES SET FORTH BY CDC OR OTHER GOVERNMENT AGENCY GUIDELINES RELATED TO COVID-19.

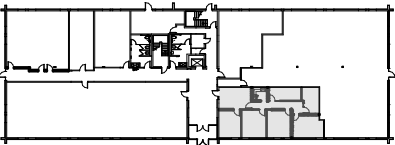

KEYPLAN

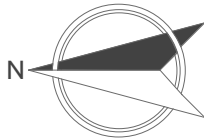


[RENTABLE SQ.FT.]
1,555 SF
[SCALE]
NOT TO SCALE

DR. HANZLIK
SPACE PLAN
9100 KEYSTONE CROSSING - SUITE 100
70 EAST 91ST STREET, INDIANAPOLIS, INDIANA

[PROJ. #]
2022.155
[DATE | REVISION]
06.21.22 | 03



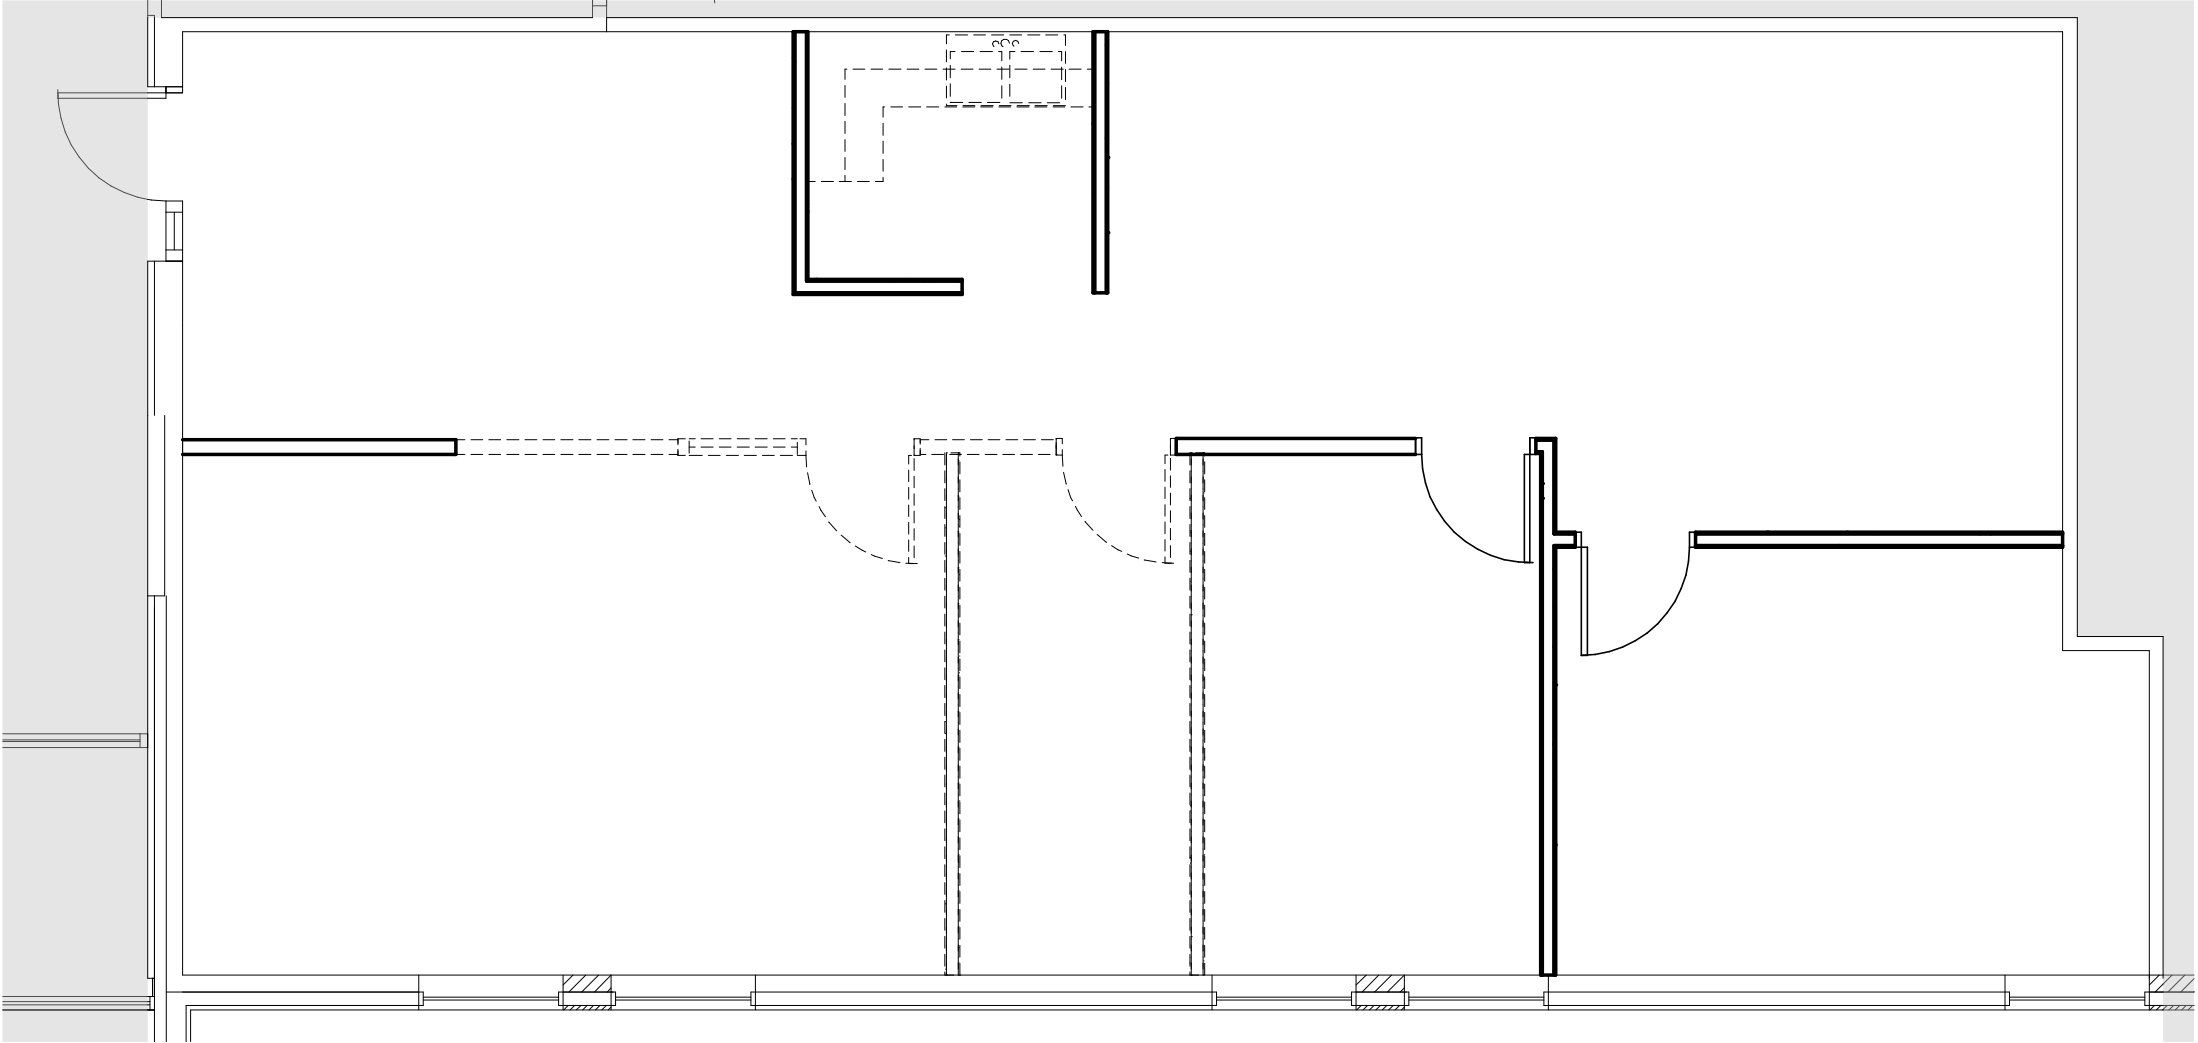


LEGEND

ITEMS TO BE REMOVED

----- WALL

----- DOOR

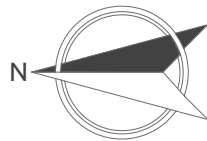

[RENTABLE SQ.FT.]
1,555 SF
[SCALE]
NOT TO SCALE

DR. HANZLIK

SPACE PLAN DEMO

9100 KEYSTONE CROSSING - SUITE 100
70 EAST 91ST STREET, INDIANAPOLIS, INDIANA

[PROJ. #]
2022.155

[DATE | REVISION]
06.21.22 | 03



PARALLEL
DESIGN
GROUP