


**2ND FLOOR KEY PLAN**  
NOT TO SCALE



SUITE 207  
1,826 USF  
1,967 RSF

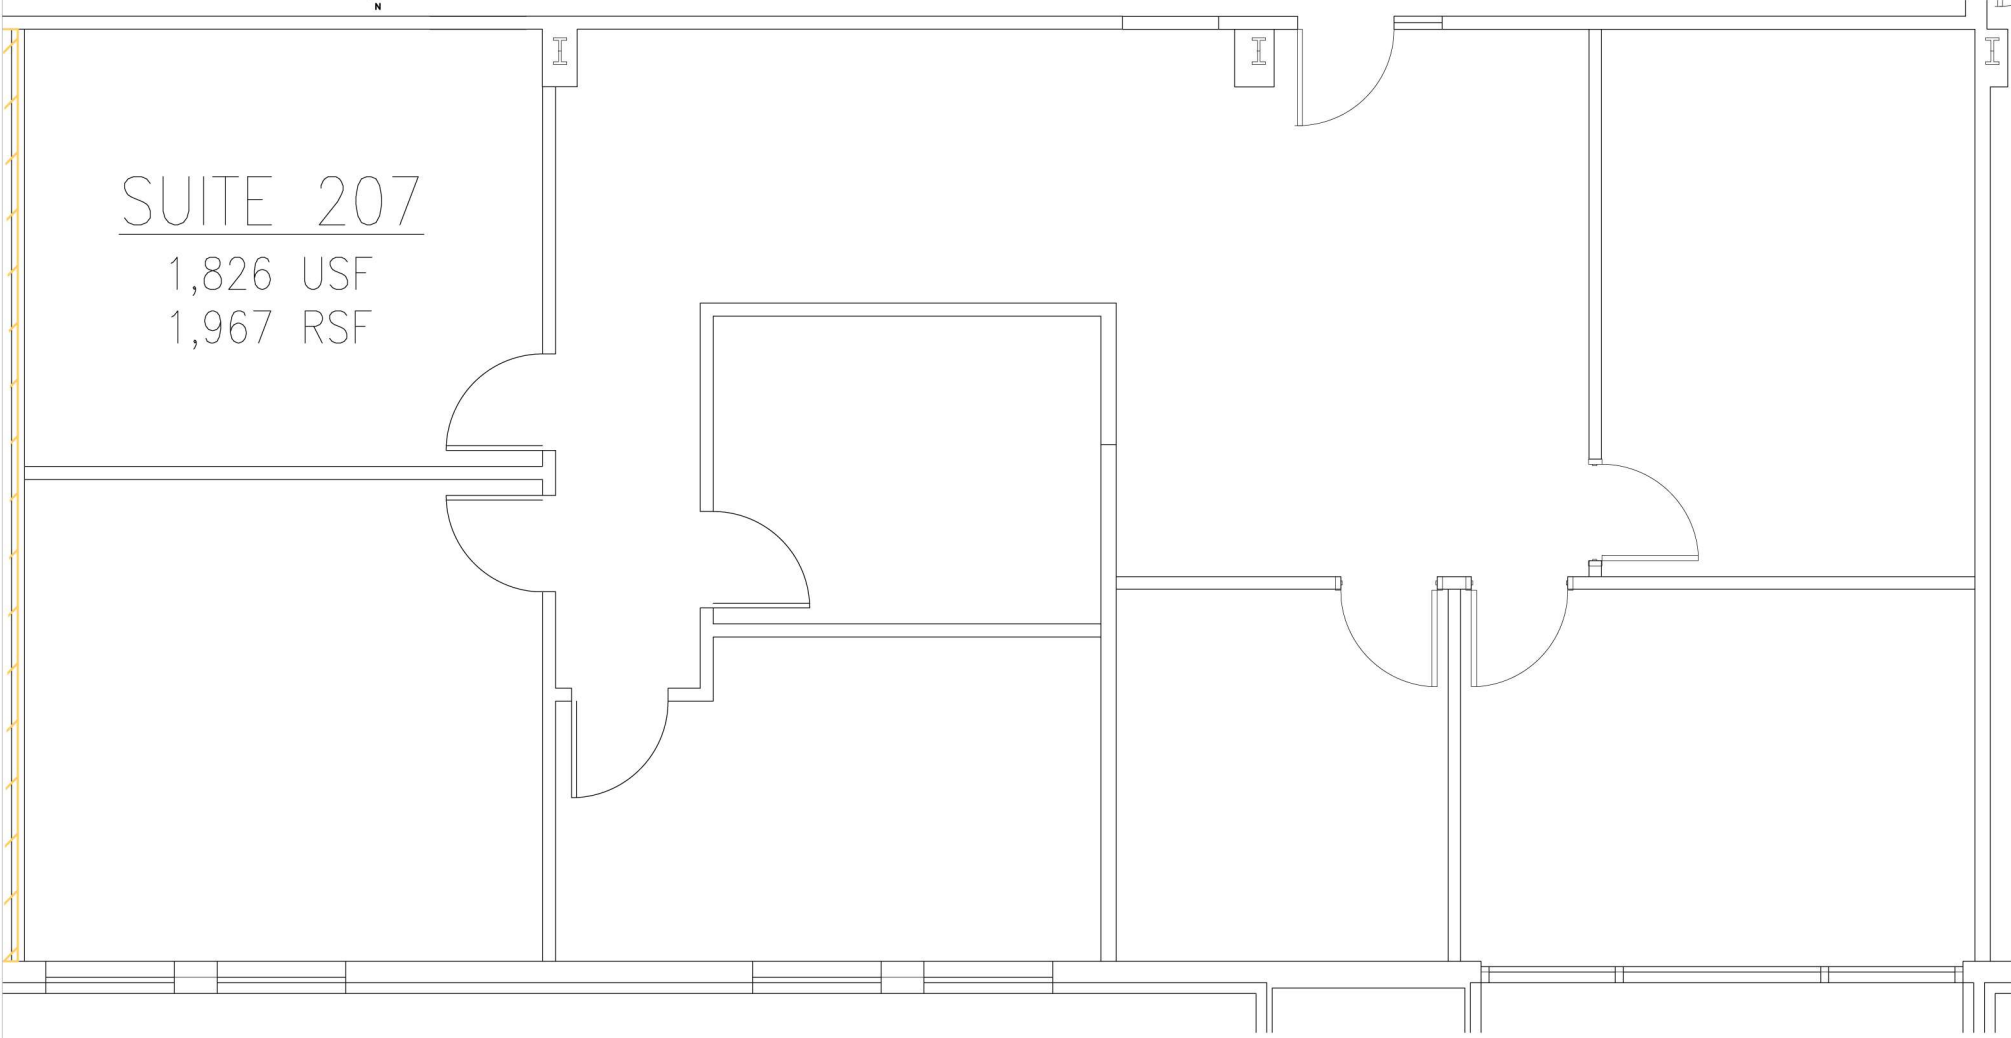

**schott** design  
www.schottdesign.com

SCALE: 3/32" = 1'-0"  
PROJECT: 2014.802  
PROJECT MGR: ACM

**SUITE 207**  
50 EAST 91 ST STREET  
INDIANAPOLIS, INDIANA



DATE: 09.04.14